




1 GROUND FLOOR STAIRS
1 : 50

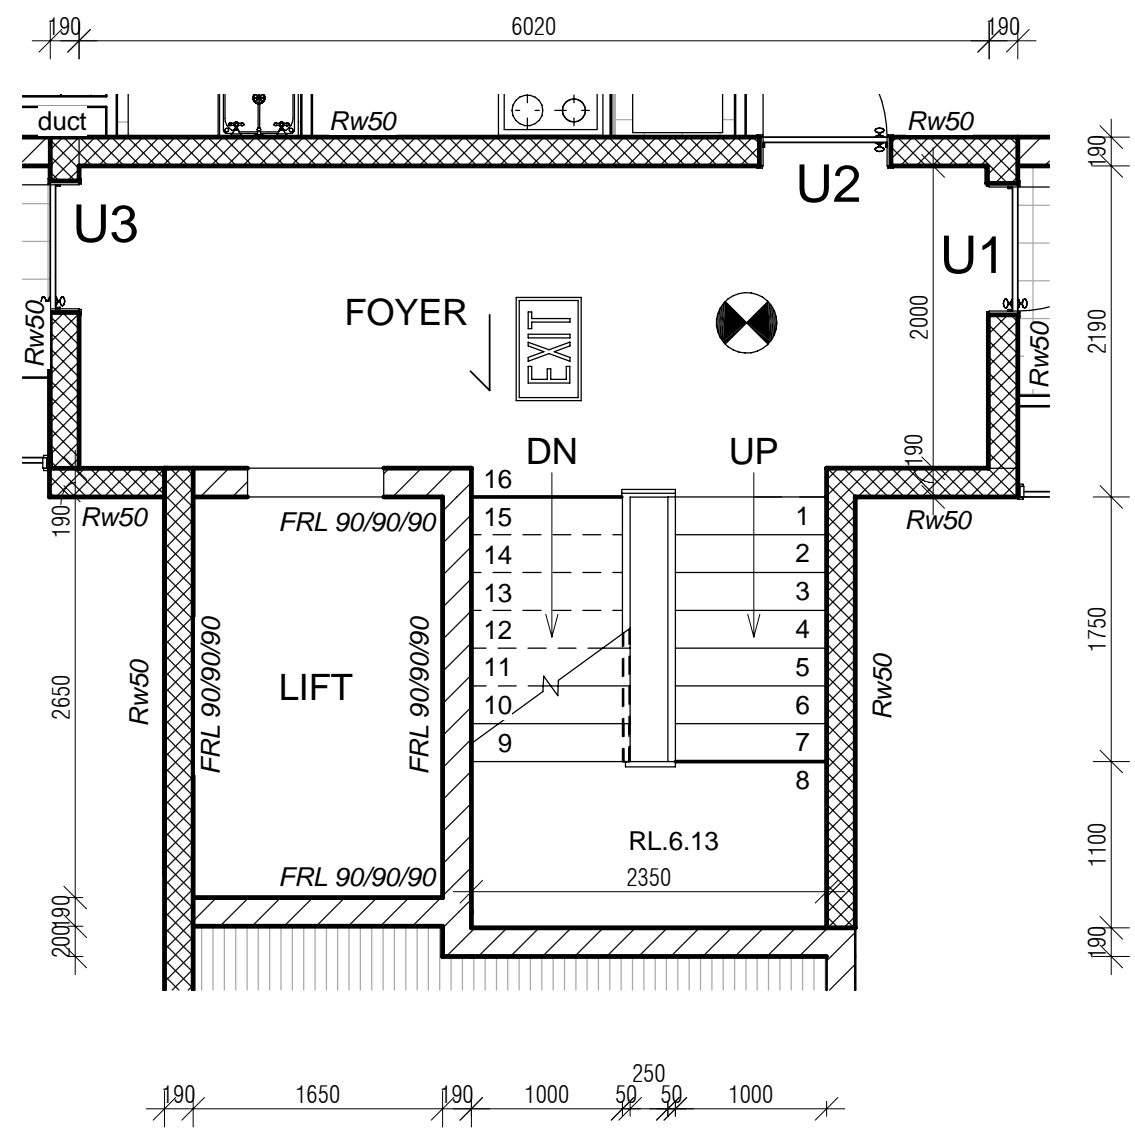


2 FIRST FLOOR STAIRS
1 : 50

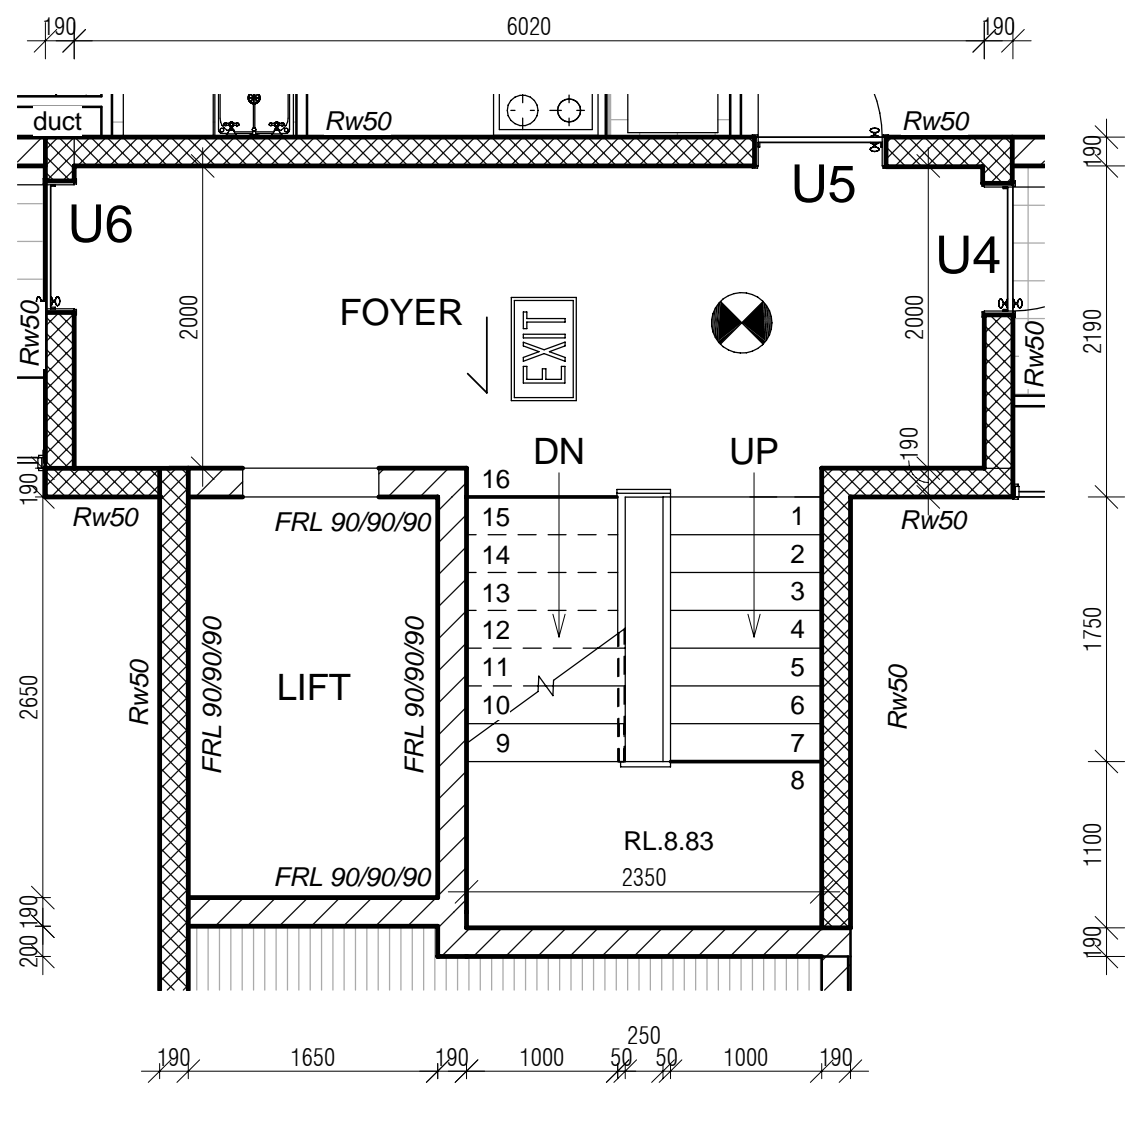



3 SECOND FLOOR STAIRS
1 : 50

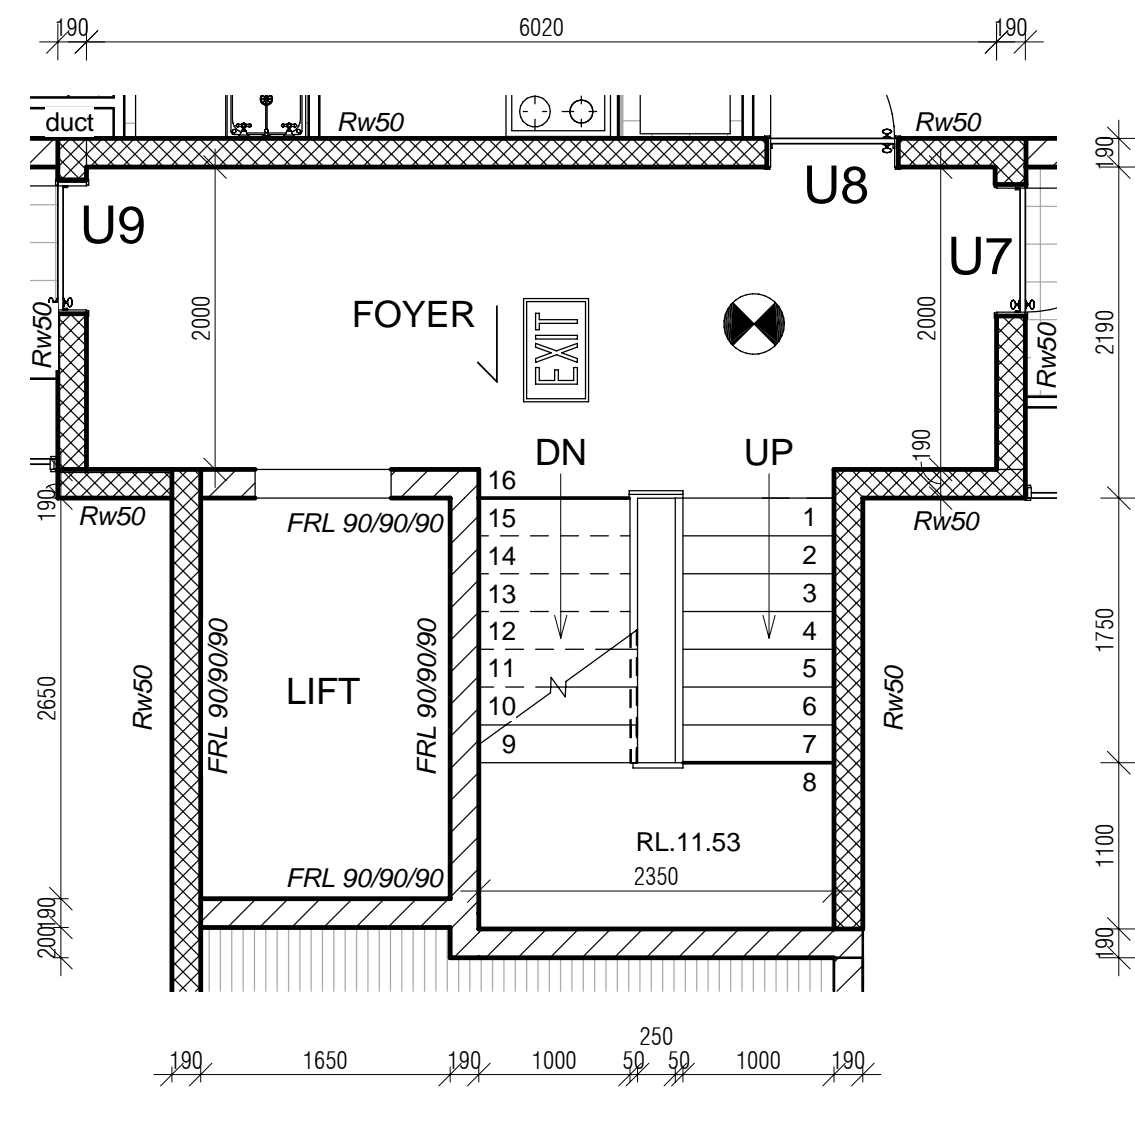

4 THIRD FLOOR STAIRS
1 : 50

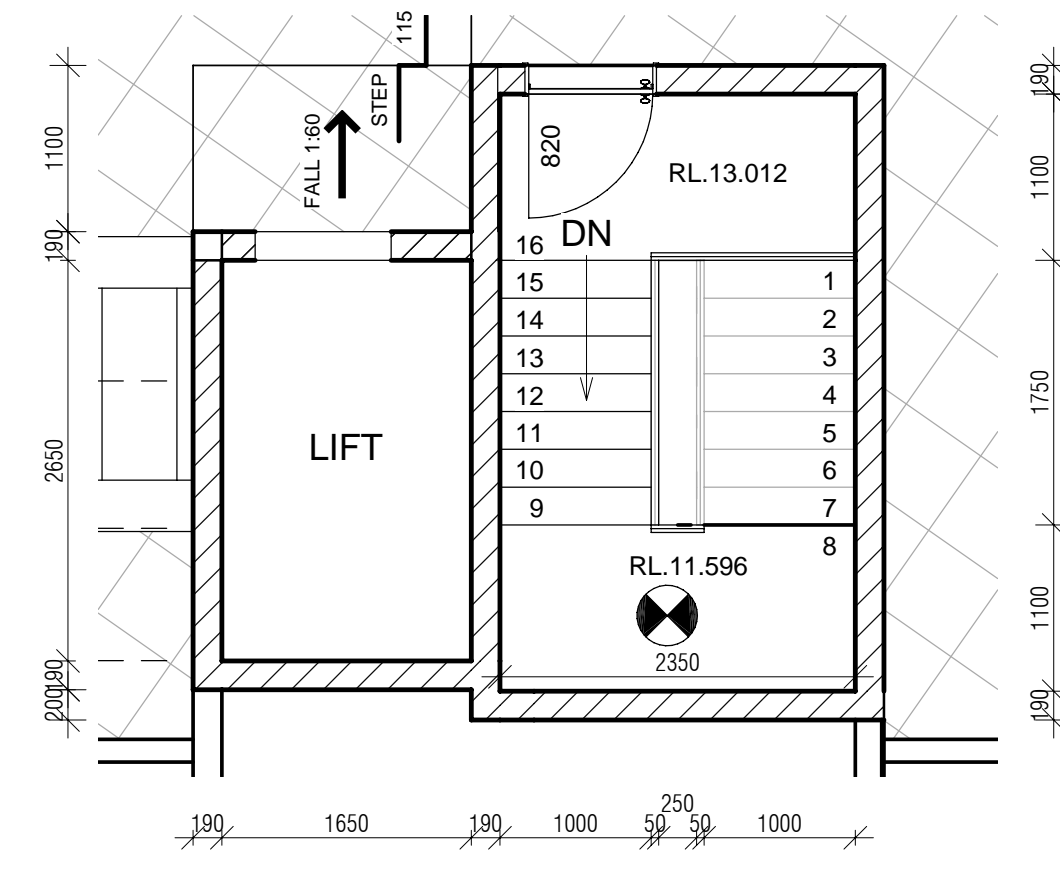

5 ROOF DECK STAIRS
1 : 50

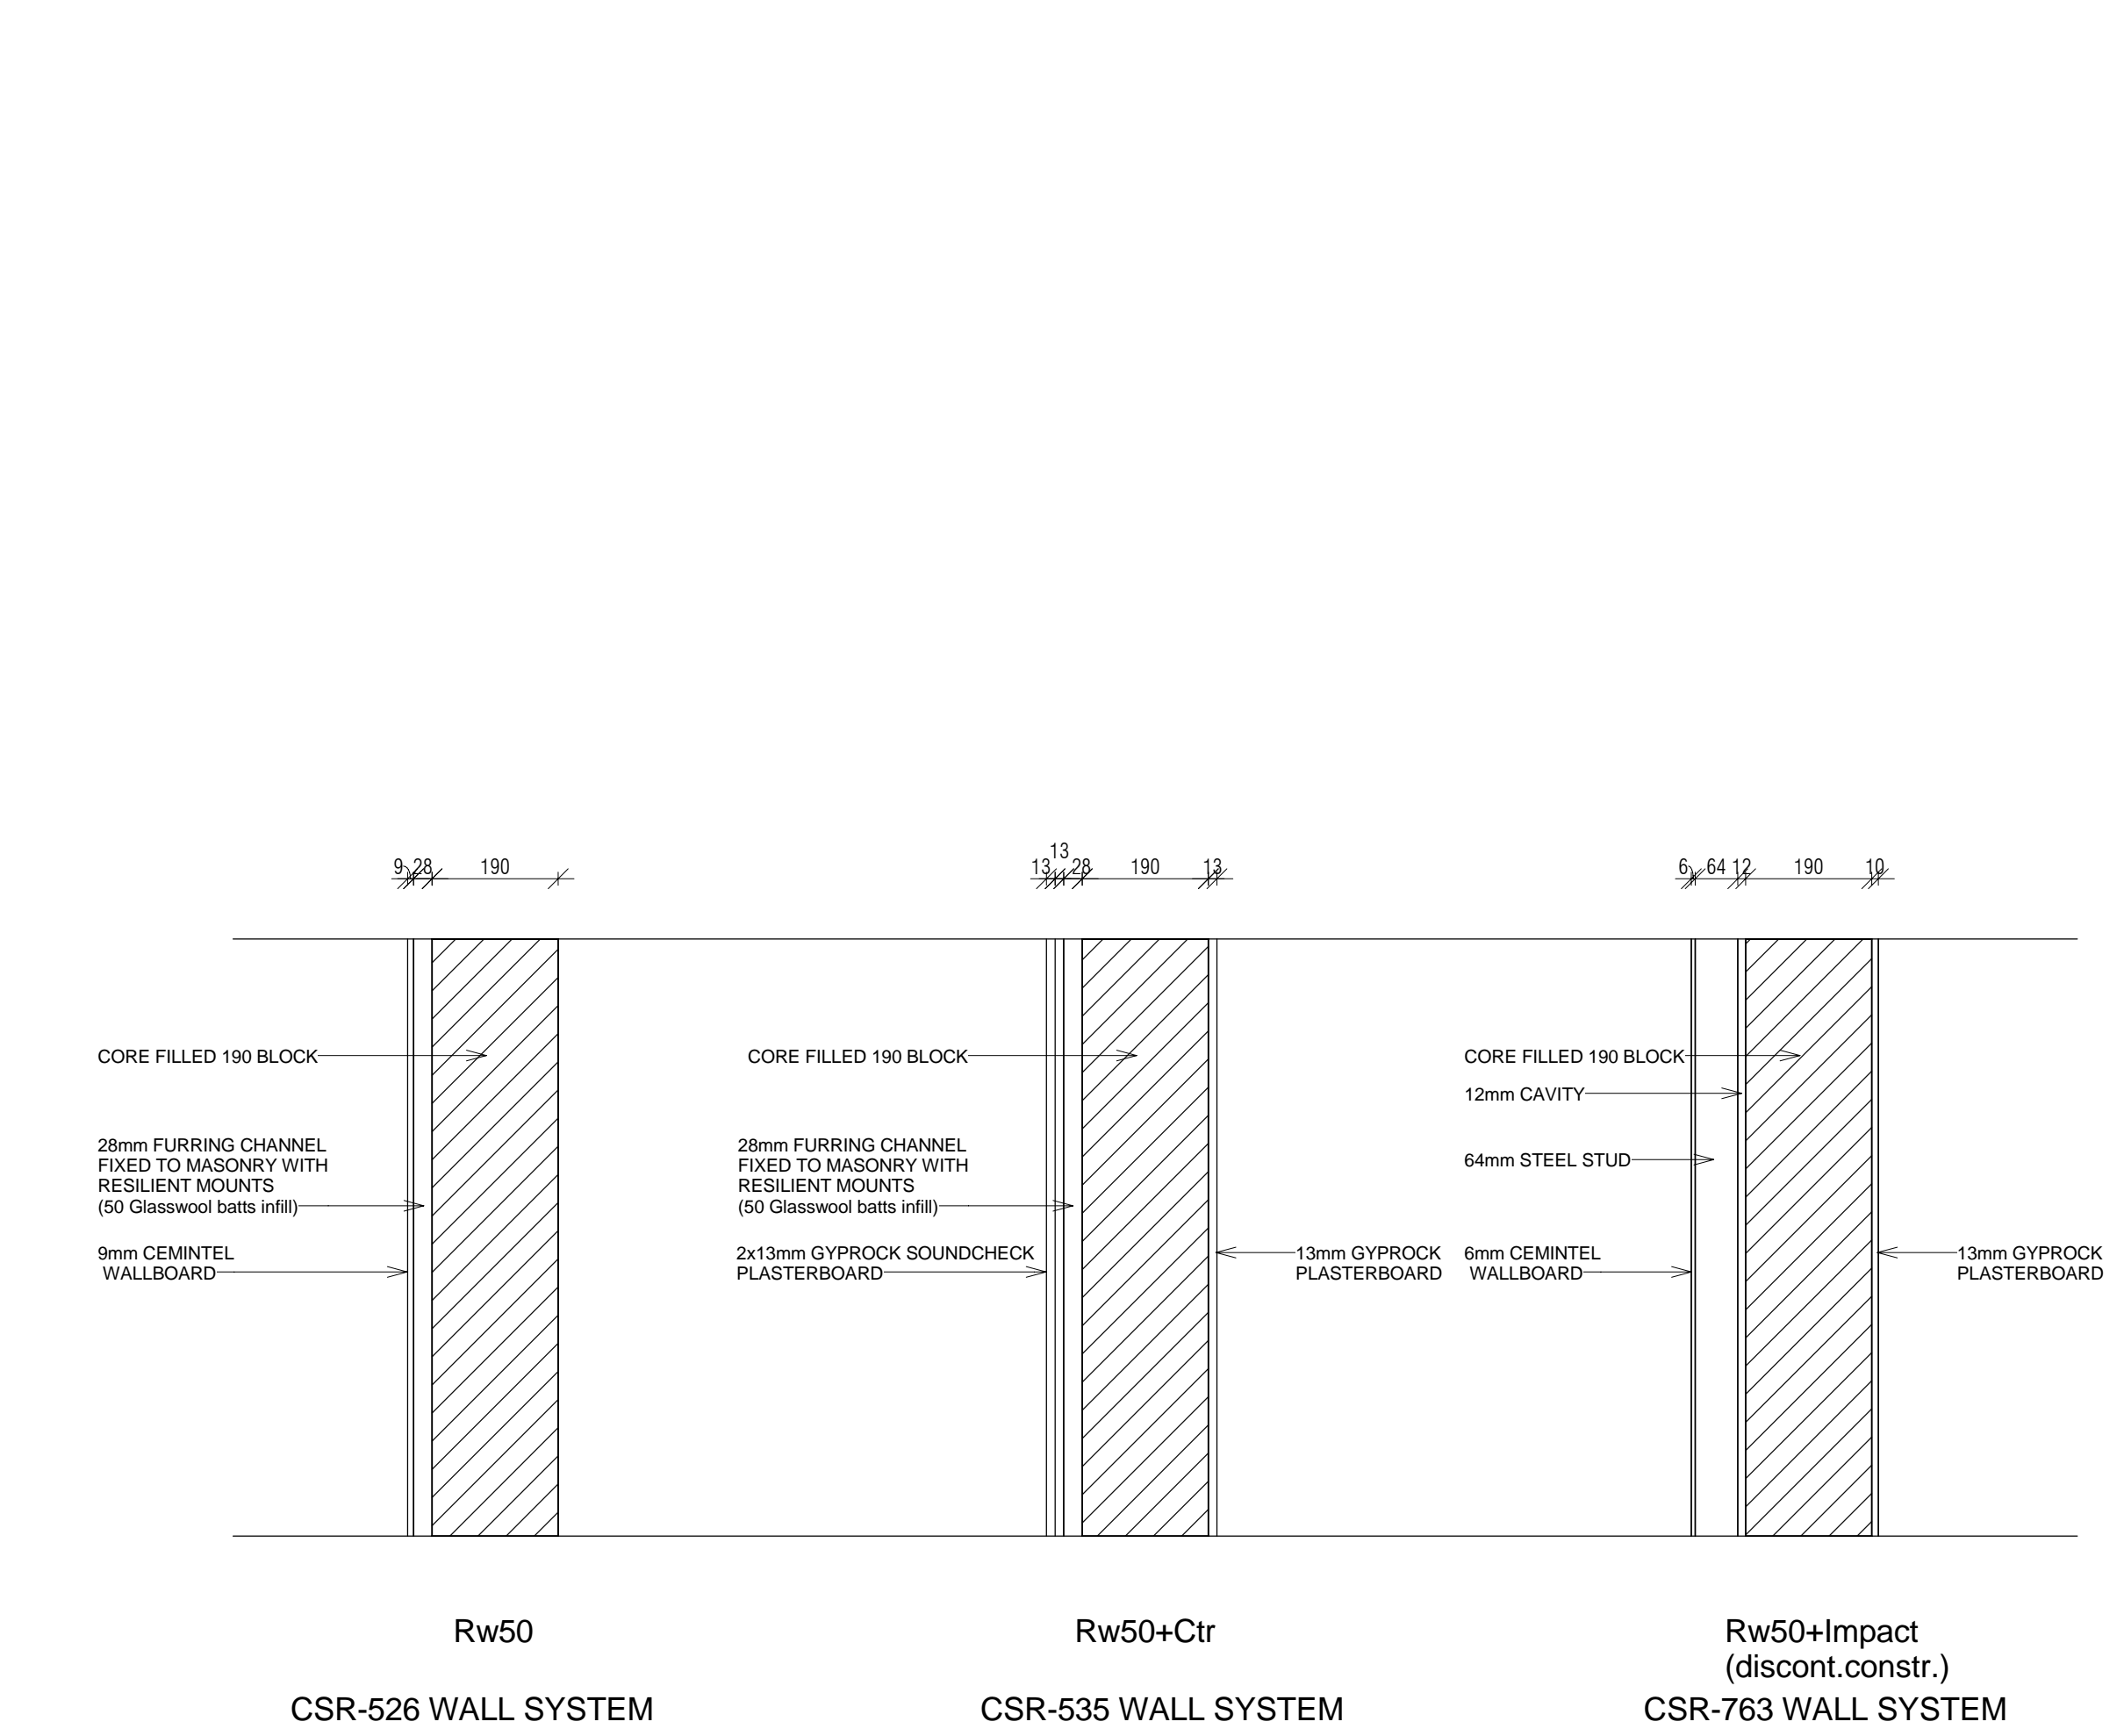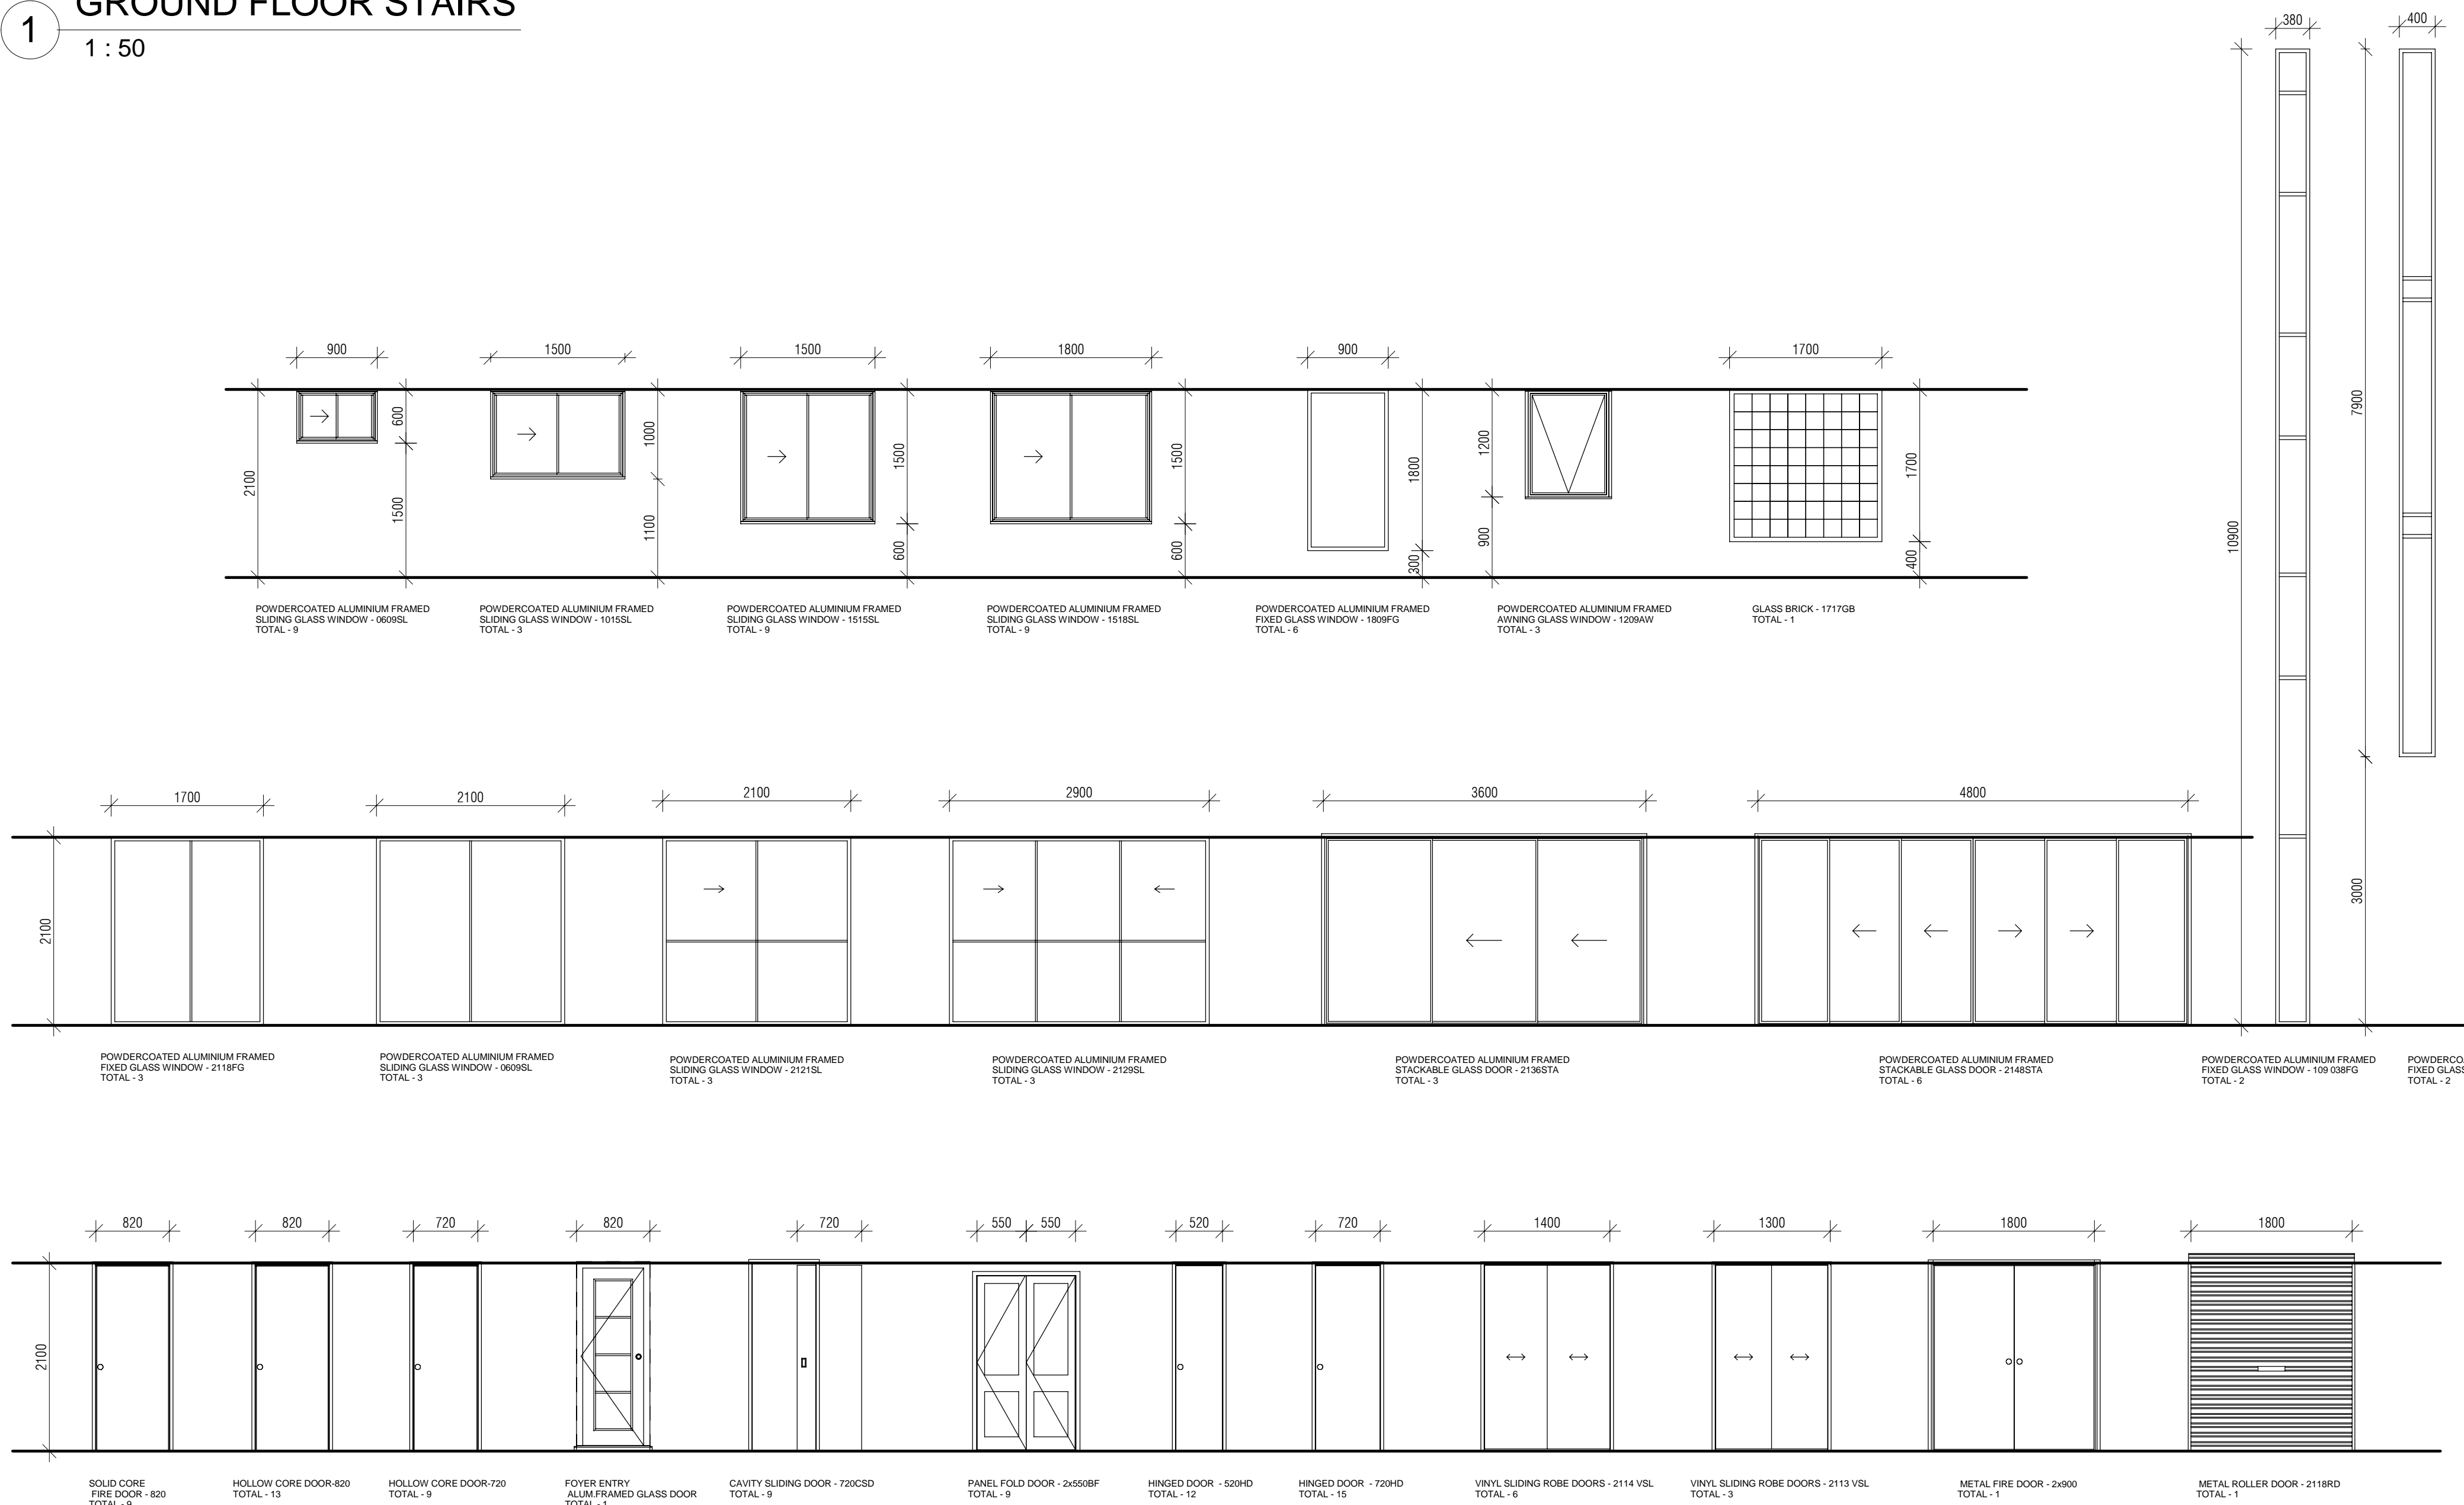


GYPROCK-THE RED BOOK
FIRE AND ACCOUSTIC DESIGN GUIDE

ACCOUST.WALL DETAILS
1 : 10

WINDOWS AND DOORS
SCHEDULE
1 : 50

REV.	DESCRIPTION	DATE	ISSUED BY
A	GARBAGE CHUTE REMOVED	27.10.10.	BORIS
B	ROOF DECK STAIRS REVISED	13.01.11.	

FIGURED DIMENSIONS TO BE TAKEN IN PREFERENCE TO SCALED READINGS. VERIFY ALL DIMENSIONS ON SITE

 

R.H. FRANKLAND & ASSOCIATES PTY LTD
BUILDING AND DESIGN CONSULTANTS
2 PHILIPPIE PARADE, PALM BEACH, QLD, 4221 PHONE: (07) 5598 2435 FAX: (07) 55981323
ACN: 510 013 733 QUEENSLAND BUILDING SERVICES AUTHORITY LICENCE NUMBER 060338

SCALE:	As indicated	CHECKED BY: S.E. HARDY (QBSA LICENCE NUMBER 65539)
DRAWN BY:	BORIS	

PROJECT:	PROPOSED MULTI DEVELOPMENT
ADDRESS:	3 BRIGHTON ST. BIGGERA WATERS
CLIENT:	SKYVIEW BUILDERS
TITLE:	STAIR DETAILS, WINDOWS&DOORS SCHEDULE, WALL DETAILS

SHEET No.	REV
WD 10	B
PROJECT No.	10102